




BANK STREET

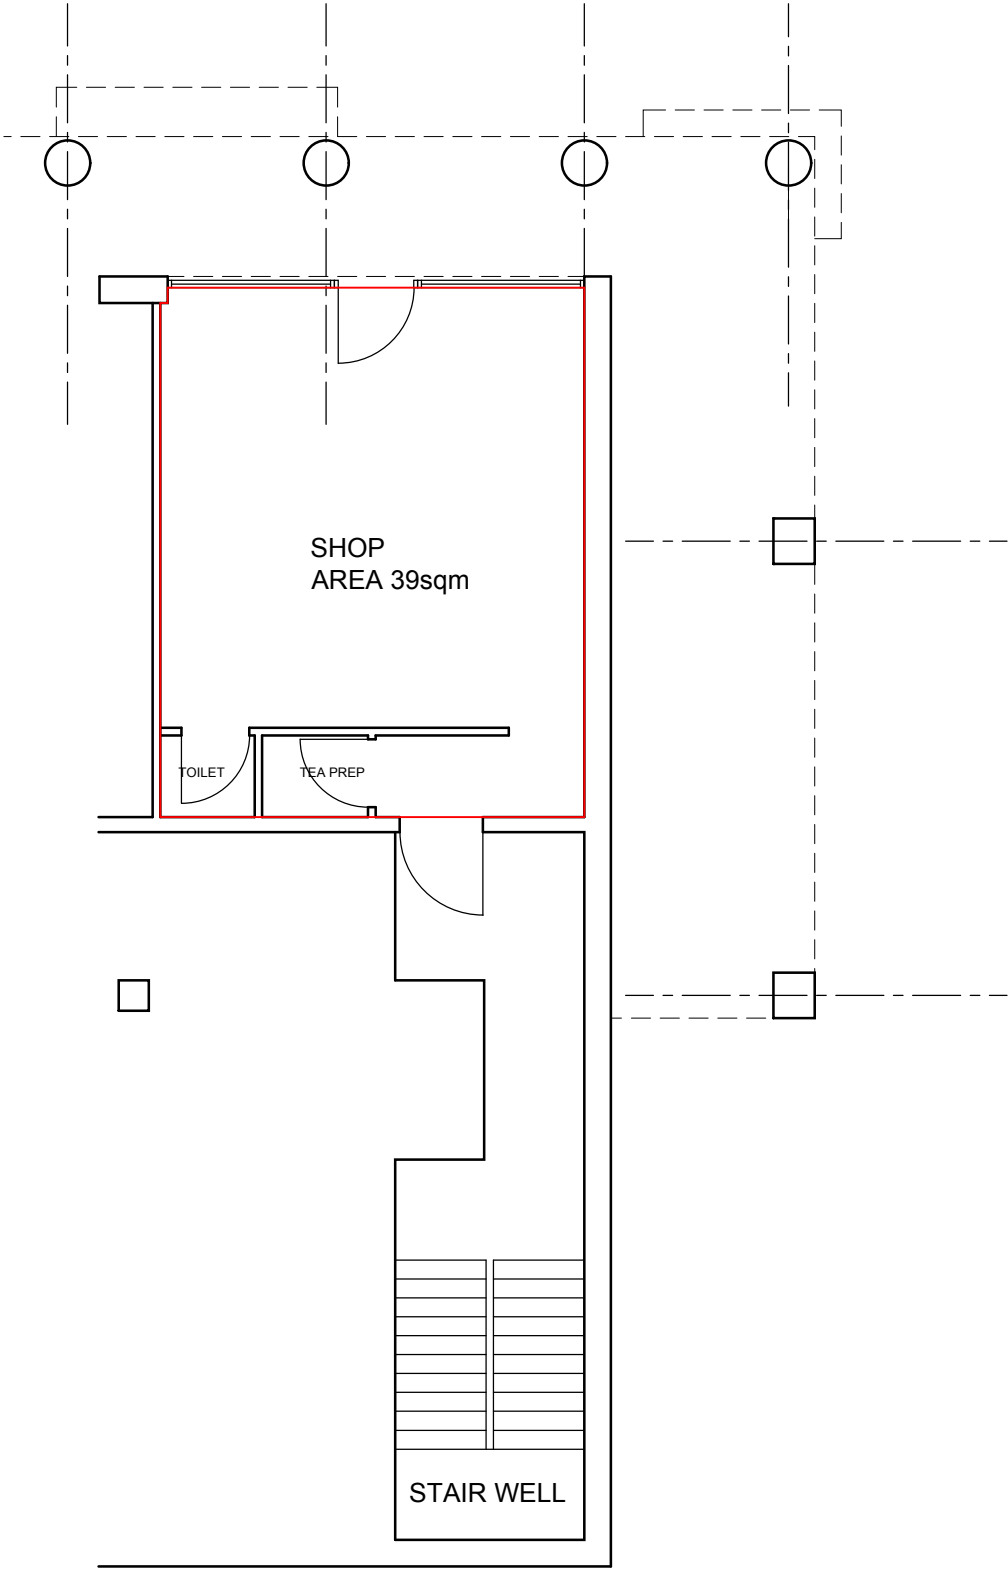

STREET LEVEL PLAN AS EXISTING  
SCALE 1:100

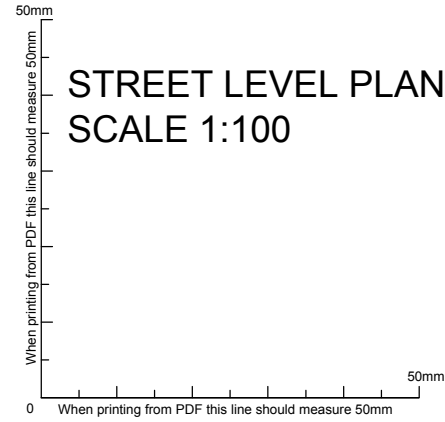

Please do not scale from this drawing.  
All dimensions should be checked on site prior to  
commencing construction work.  
If in doubt please ask.

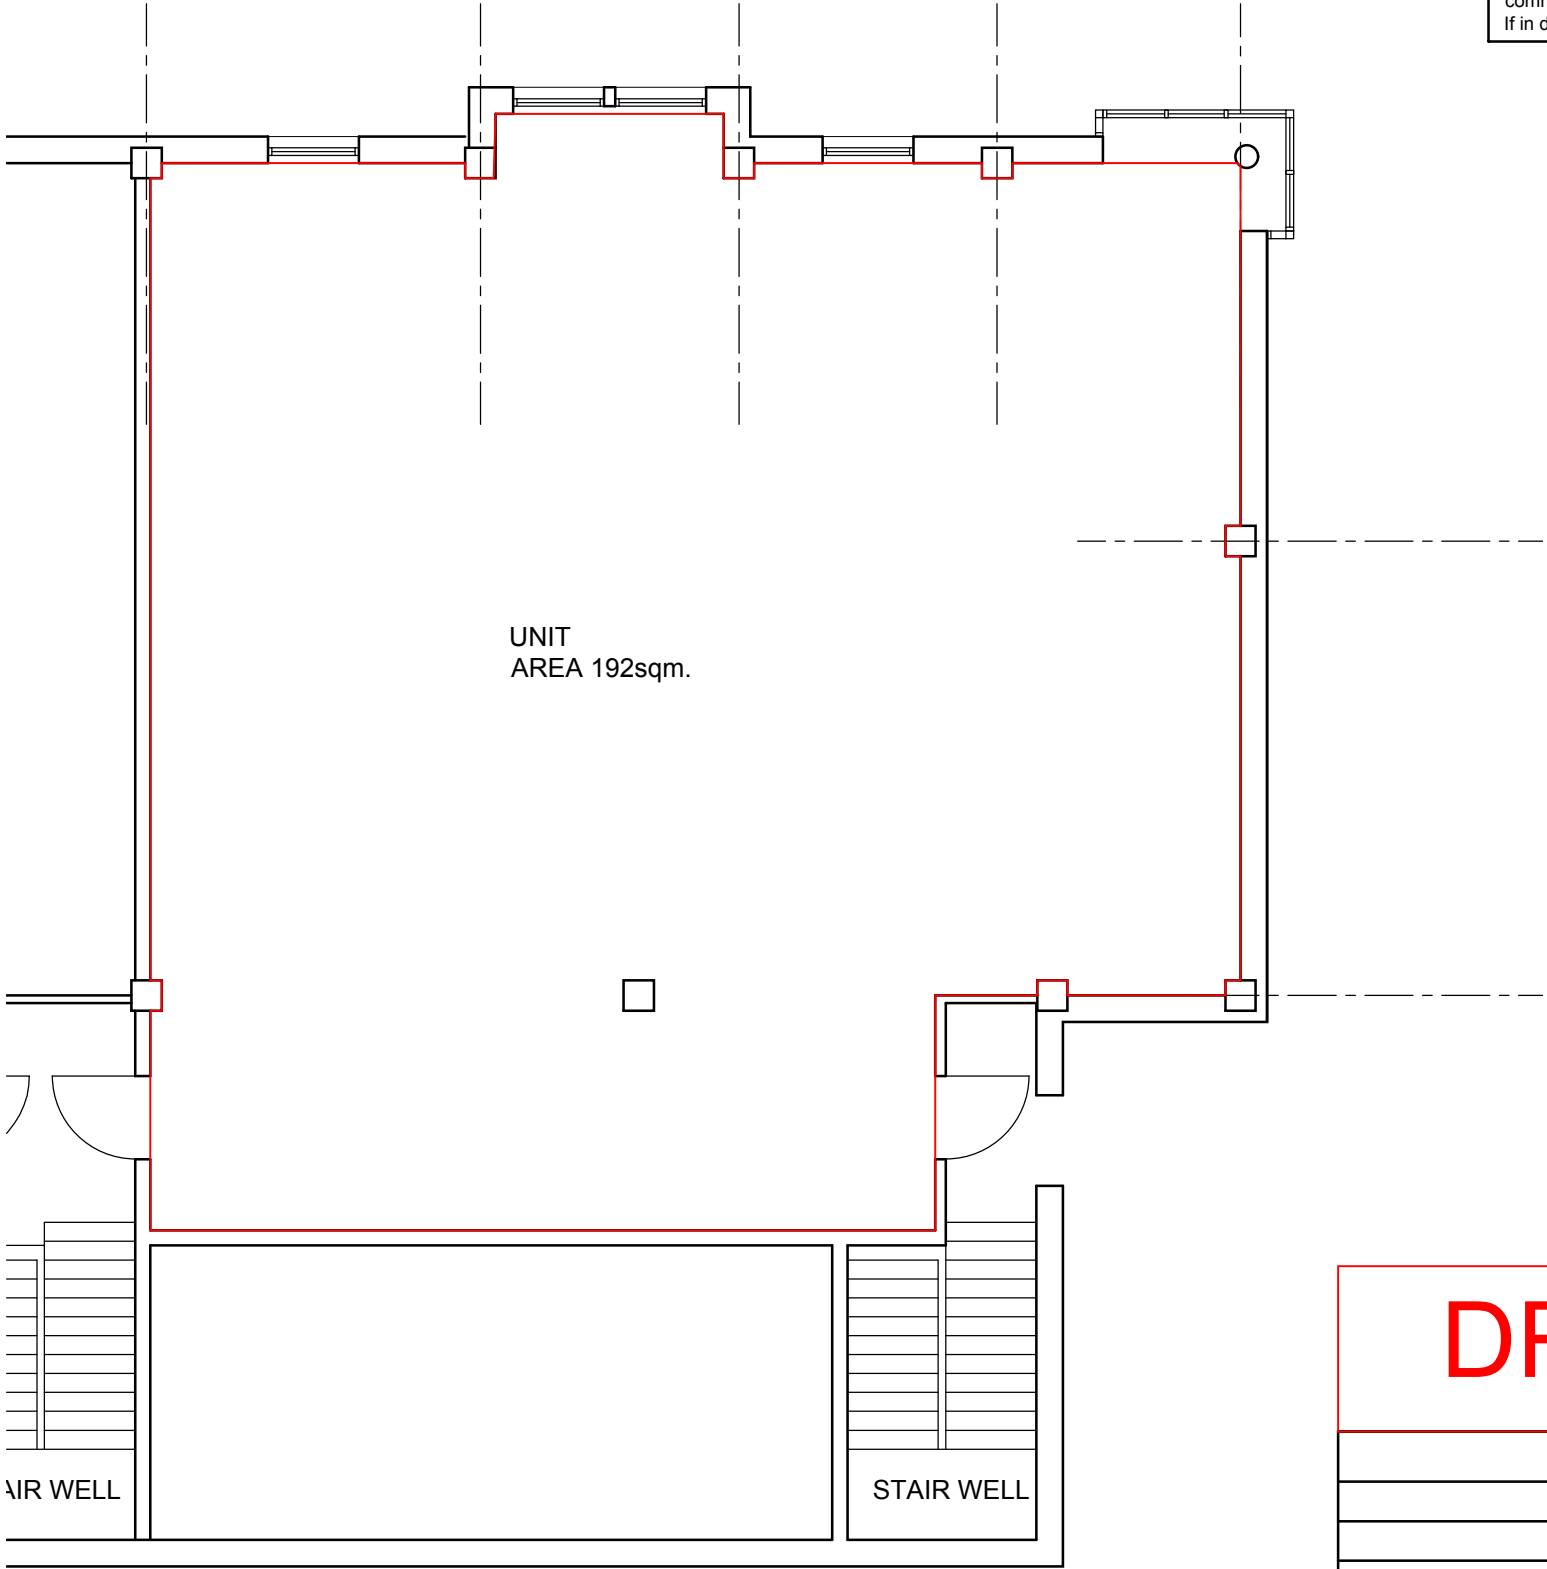

FIRST FLOOR PLAN AS EXISTING  
SCALE 1:100

DRAFT

17 BANK STREET :  
UNIT ALTERATIONS

PLAN AS EXISTING

COMPANY NAME  
MR RICHARD McCANN  
ADD  
ADD  
ADD  
ADD


SKETCH

SCALE 1:100@A3


464-20(PL)001

rev -


BANK STREET

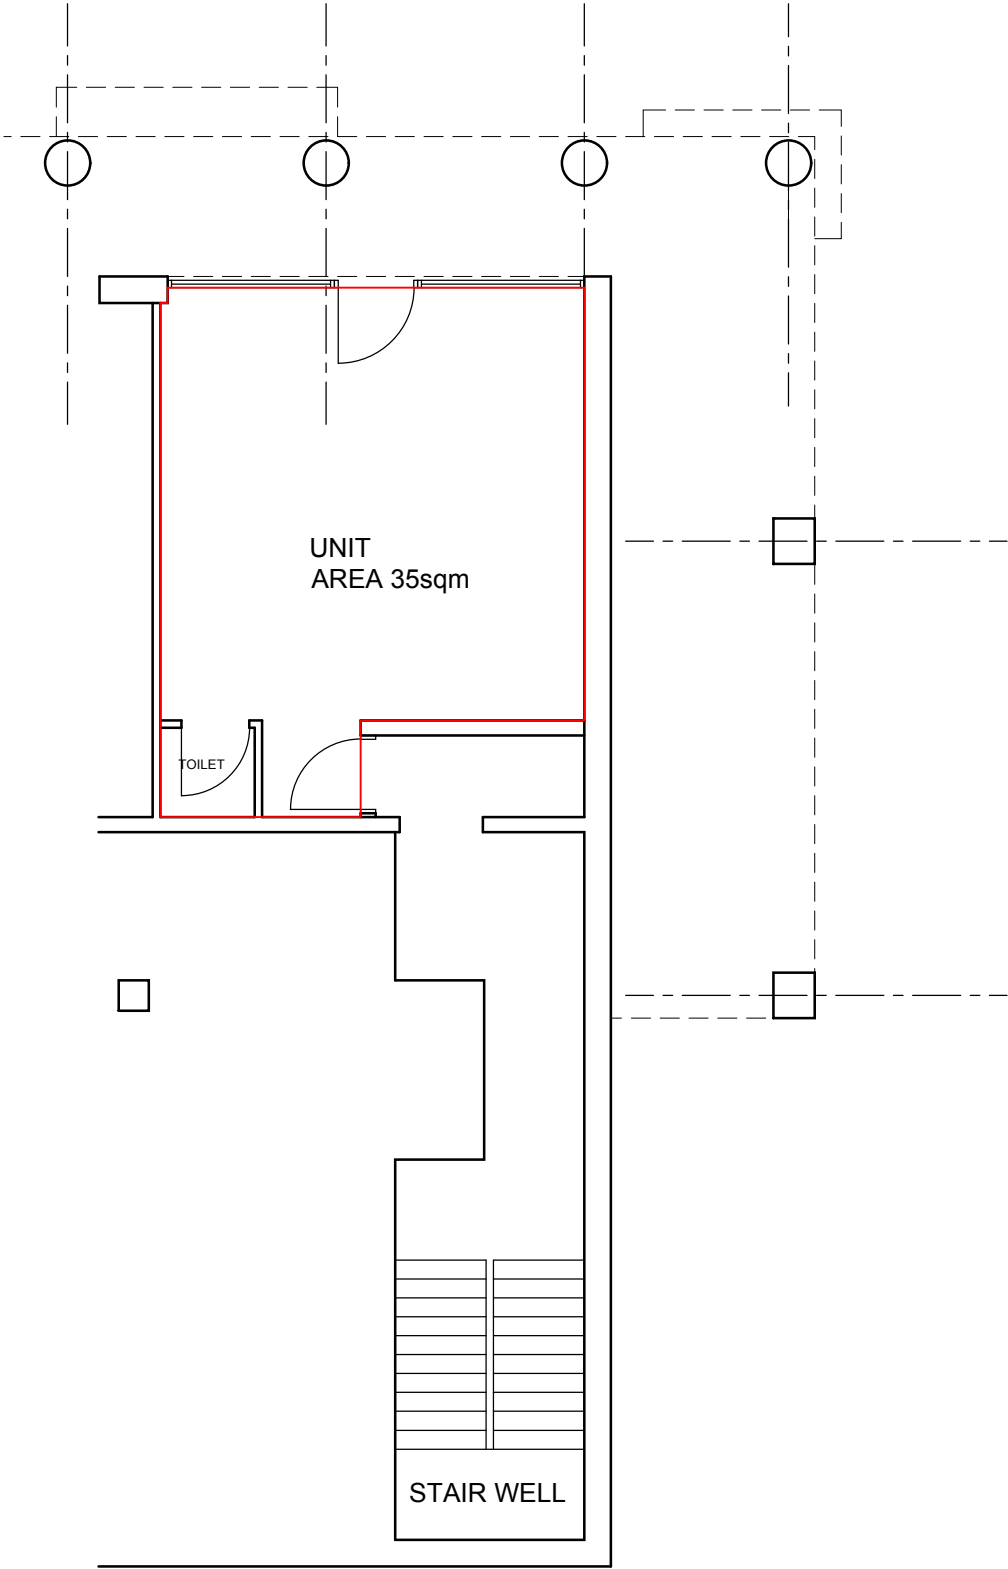

STREET LEVEL PLAN AS PROPOSED  
SCALE 1:100

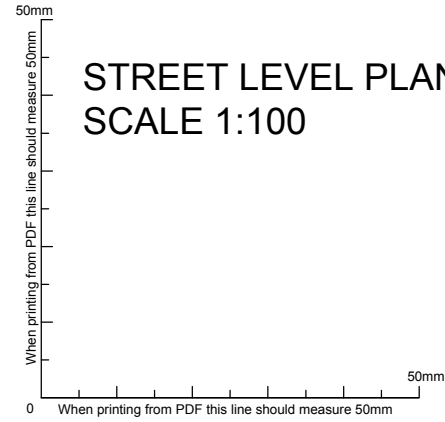

Please do not scale from this drawing.  
All dimensions should be checked on site prior to  
commencing construction work.  
If in doubt please ask.

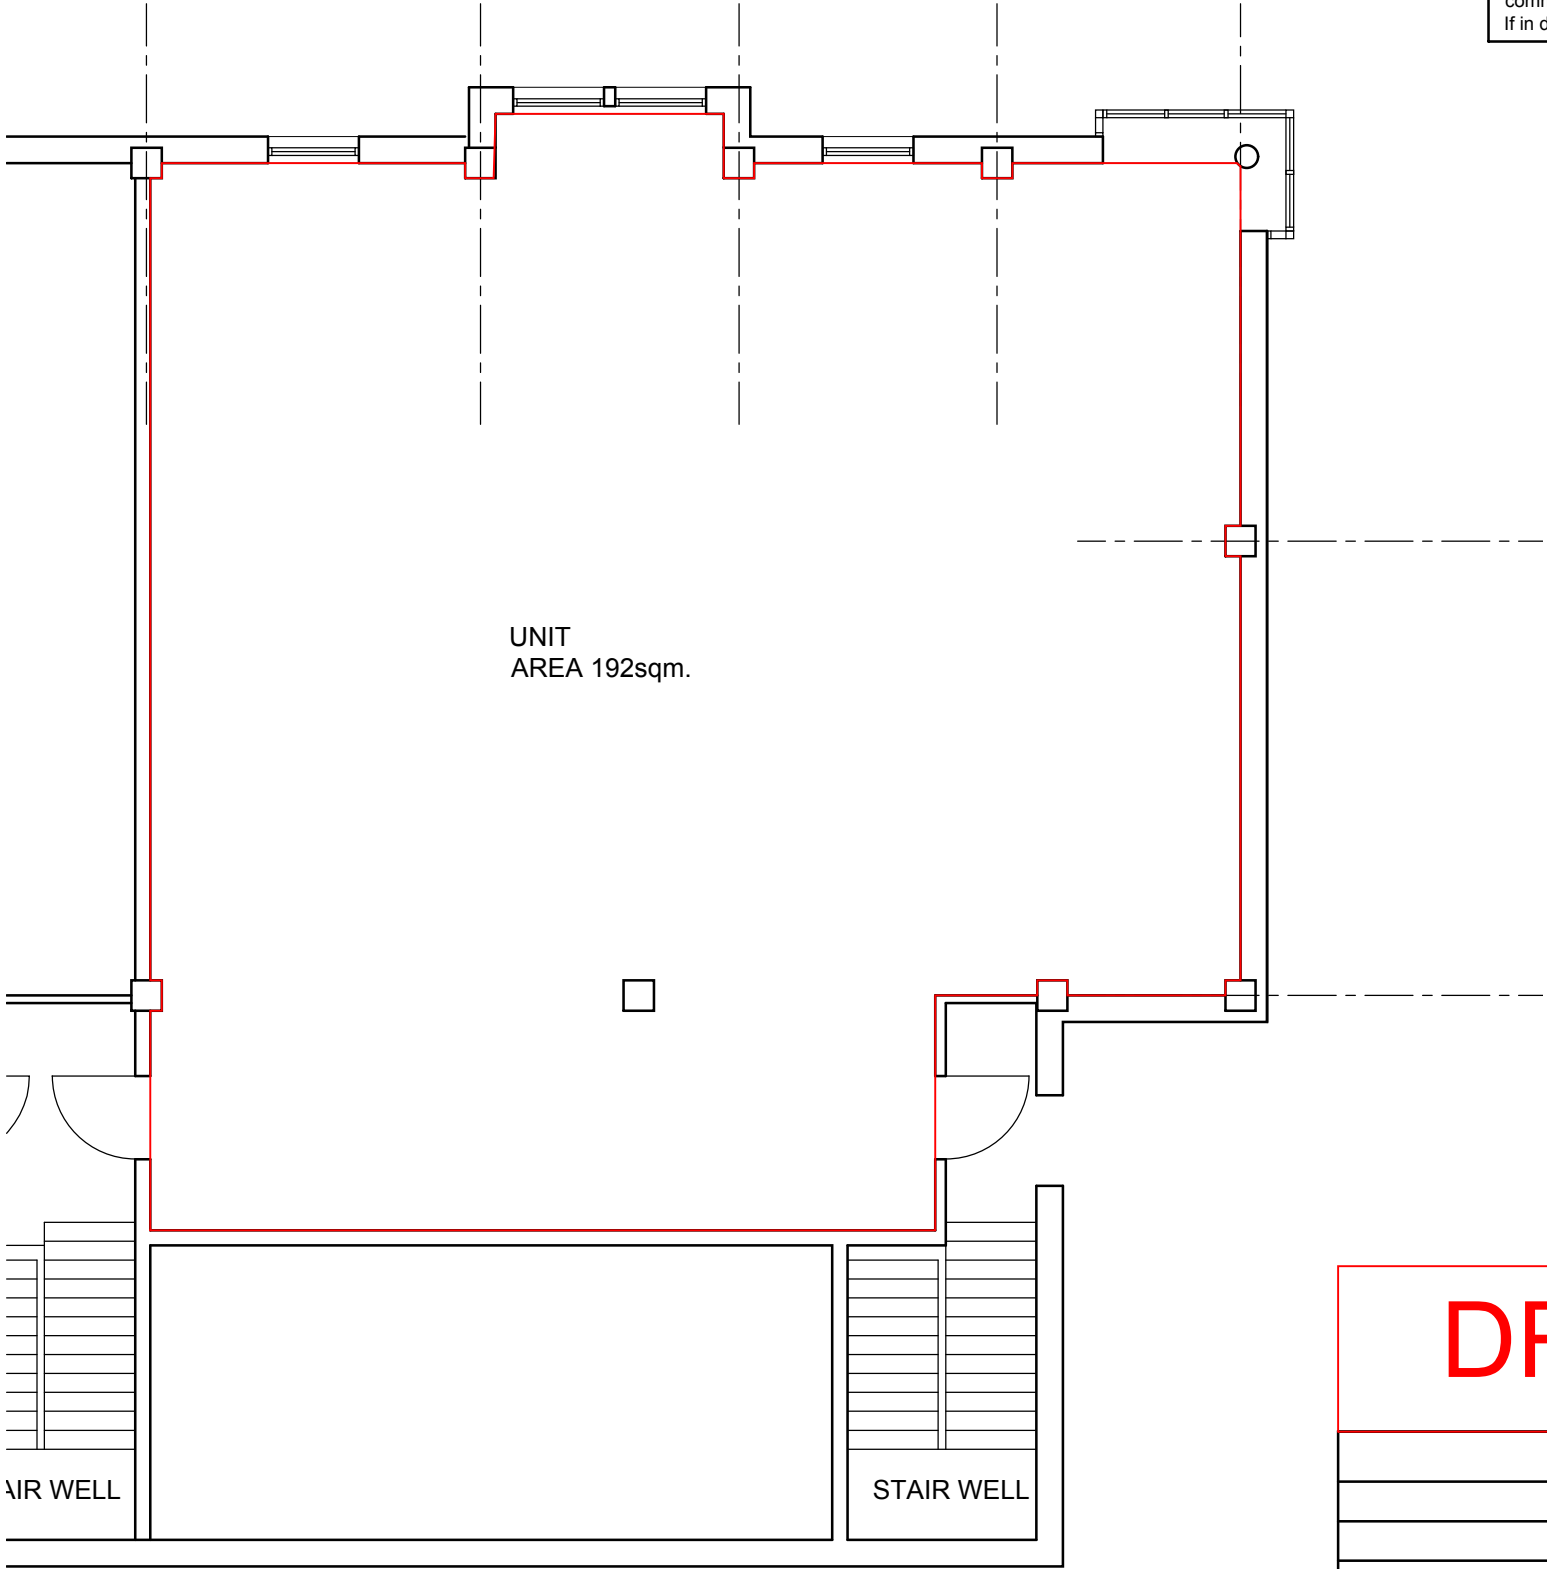

FIRST FLOOR PLAN AS PROPOSED  
SCALE 1:100

DRAFT

17 BANK STREET :  
UNIT ALTERATIONS

PLANS AS PROPOSED : OPTION 1

COMPANY NAME  
MR RICHARD McCANN  
ADD  
ADD  
ADD  
ADD


SKETCH

SCALE 1:100@A3


464-20(SK)010

rev -


BANK STREET

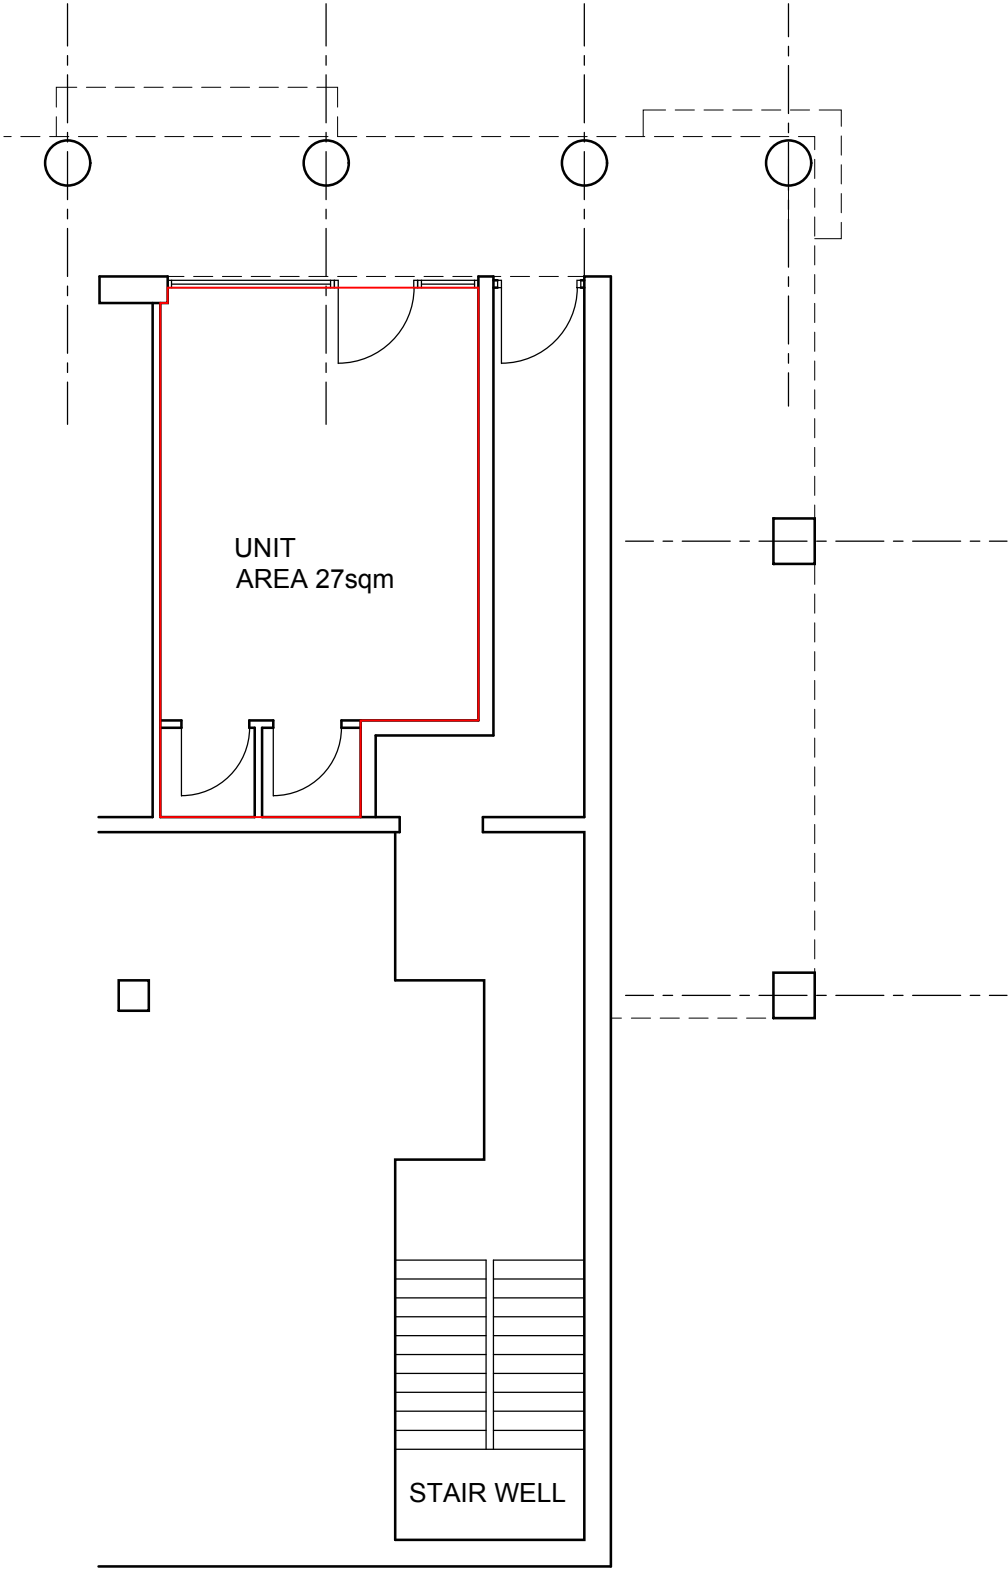

STREET LEVEL PLAN AS PROPOSED  
SCALE 1:100

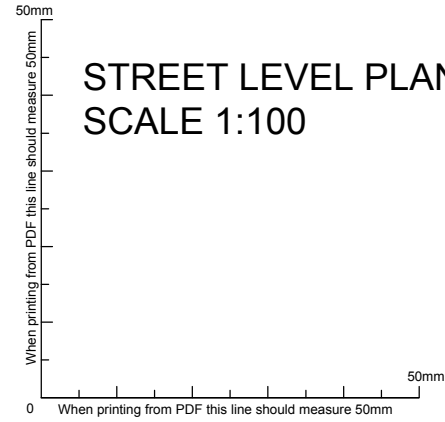

Please do not scale from this drawing.  
All dimensions should be checked on site prior to  
commencing construction work.  
If in doubt please ask.

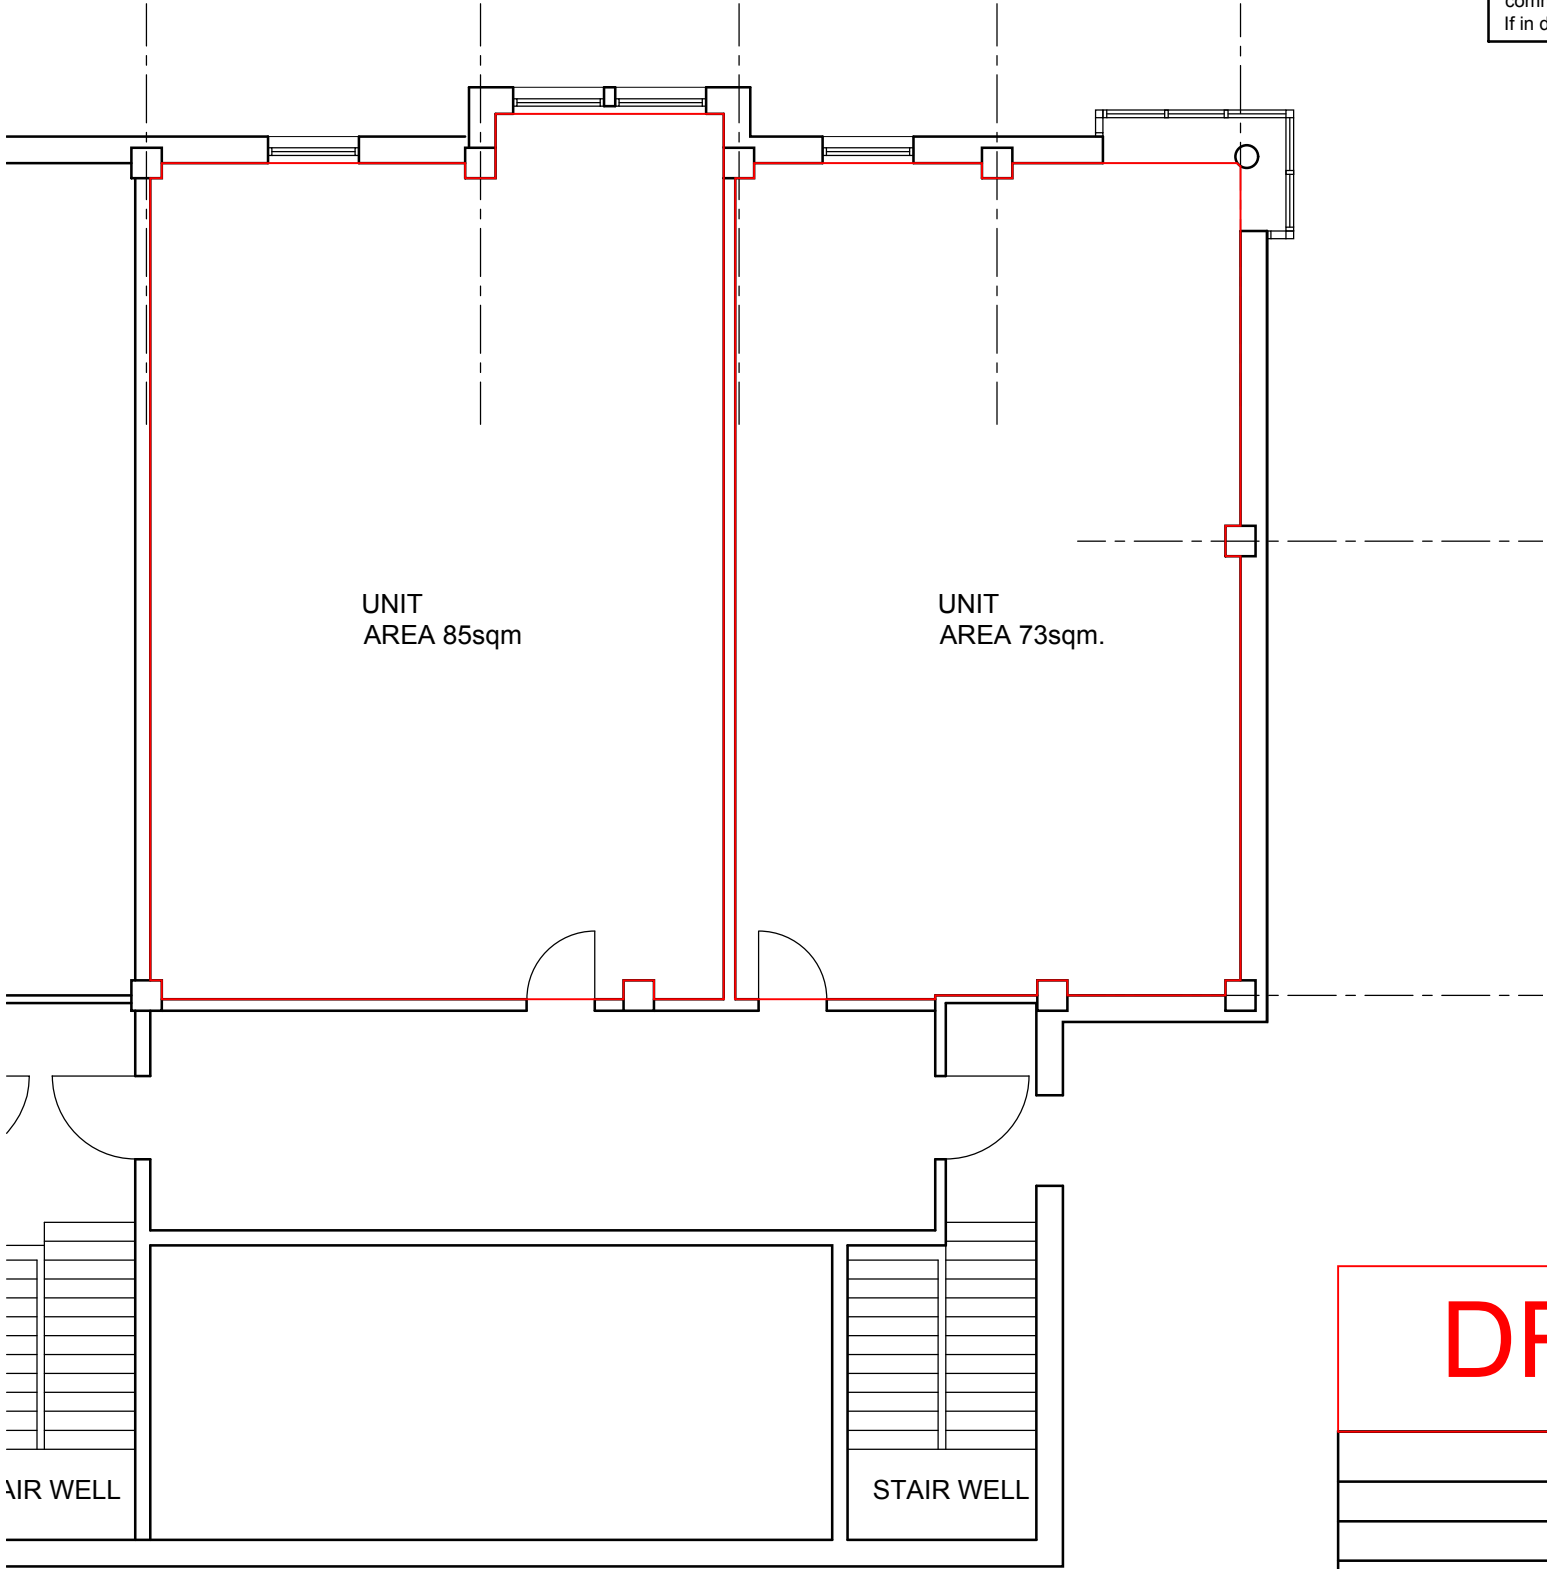

FIRST FLOOR PLAN AS PROPOSED  
SCALE 1:100

DRAFT

17 BANK STREET :  
UNIT ALTERATIONS

PLANS AS PROPOSED OPTION 2

COMPANY NAME  
MR RICHARD McCANN  
ADD  
ADD  
ADD  
ADD


SKETCH

SCALE 1:100@A3


464-20(SK)010

rev -


BANK STREET

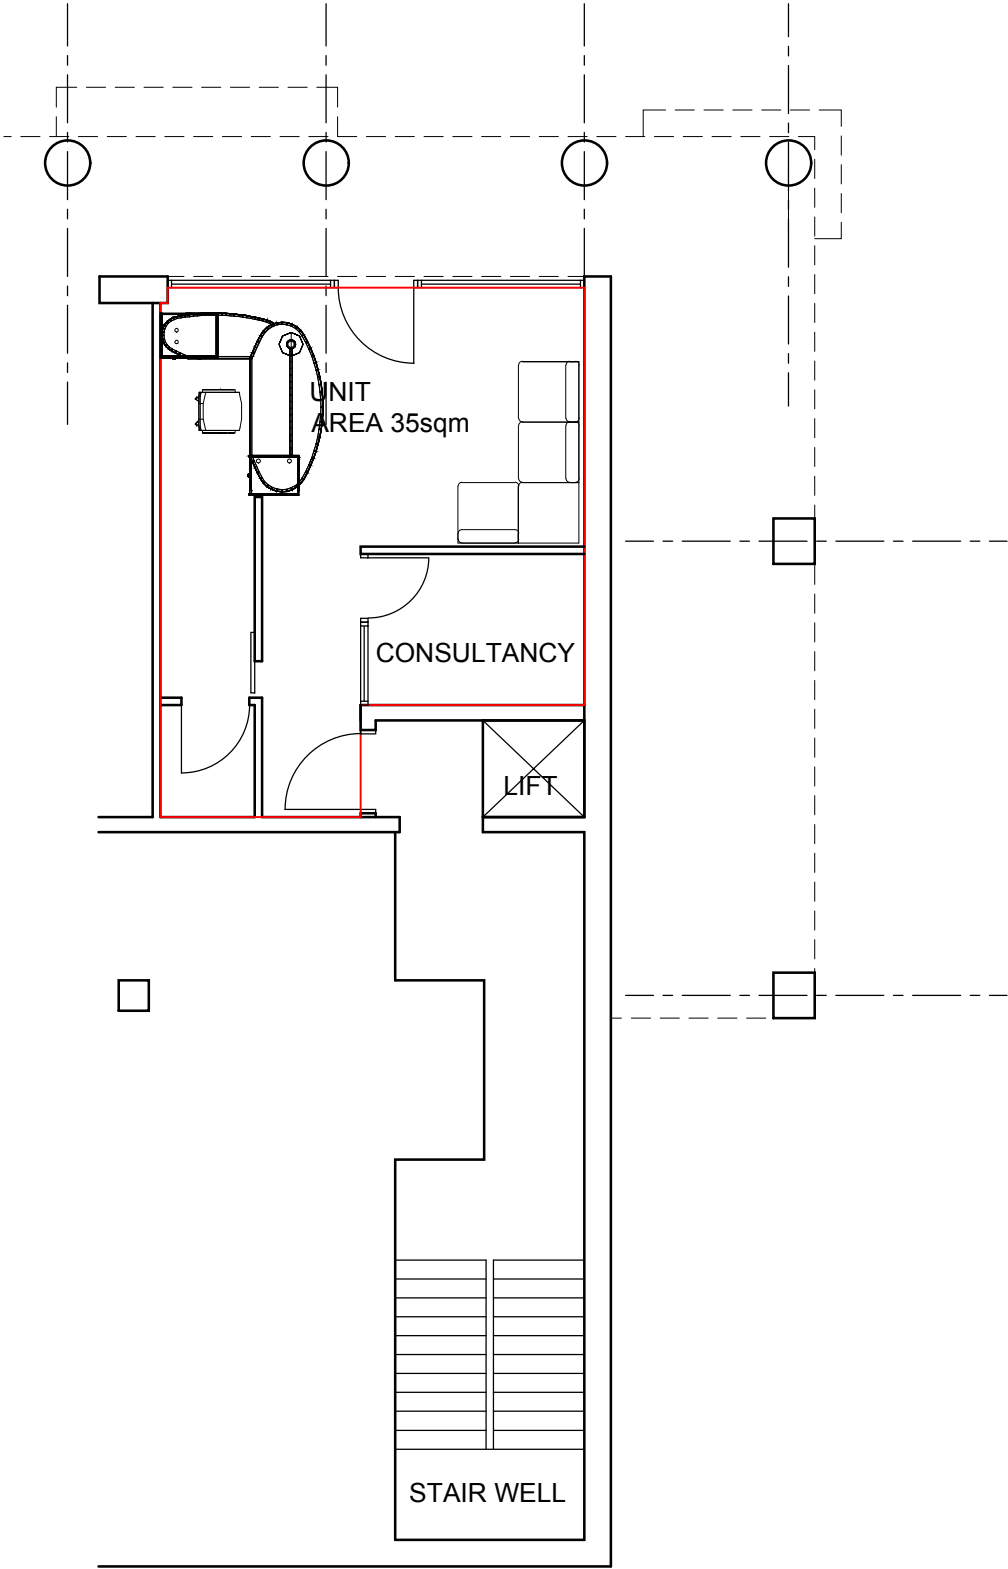

STREET LEVEL PLAN AS PROPOSED  
SCALE 1:100

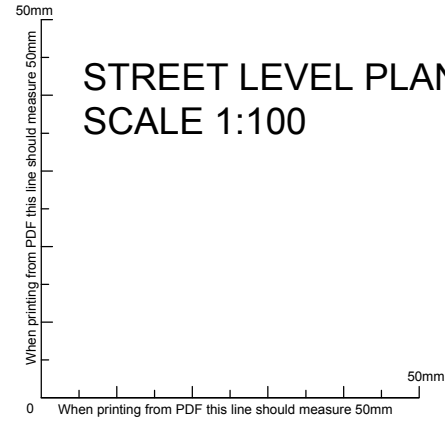

Please do not scale from this drawing.  
All dimensions should be checked on site prior to  
commencing construction work.  
If in doubt please ask.

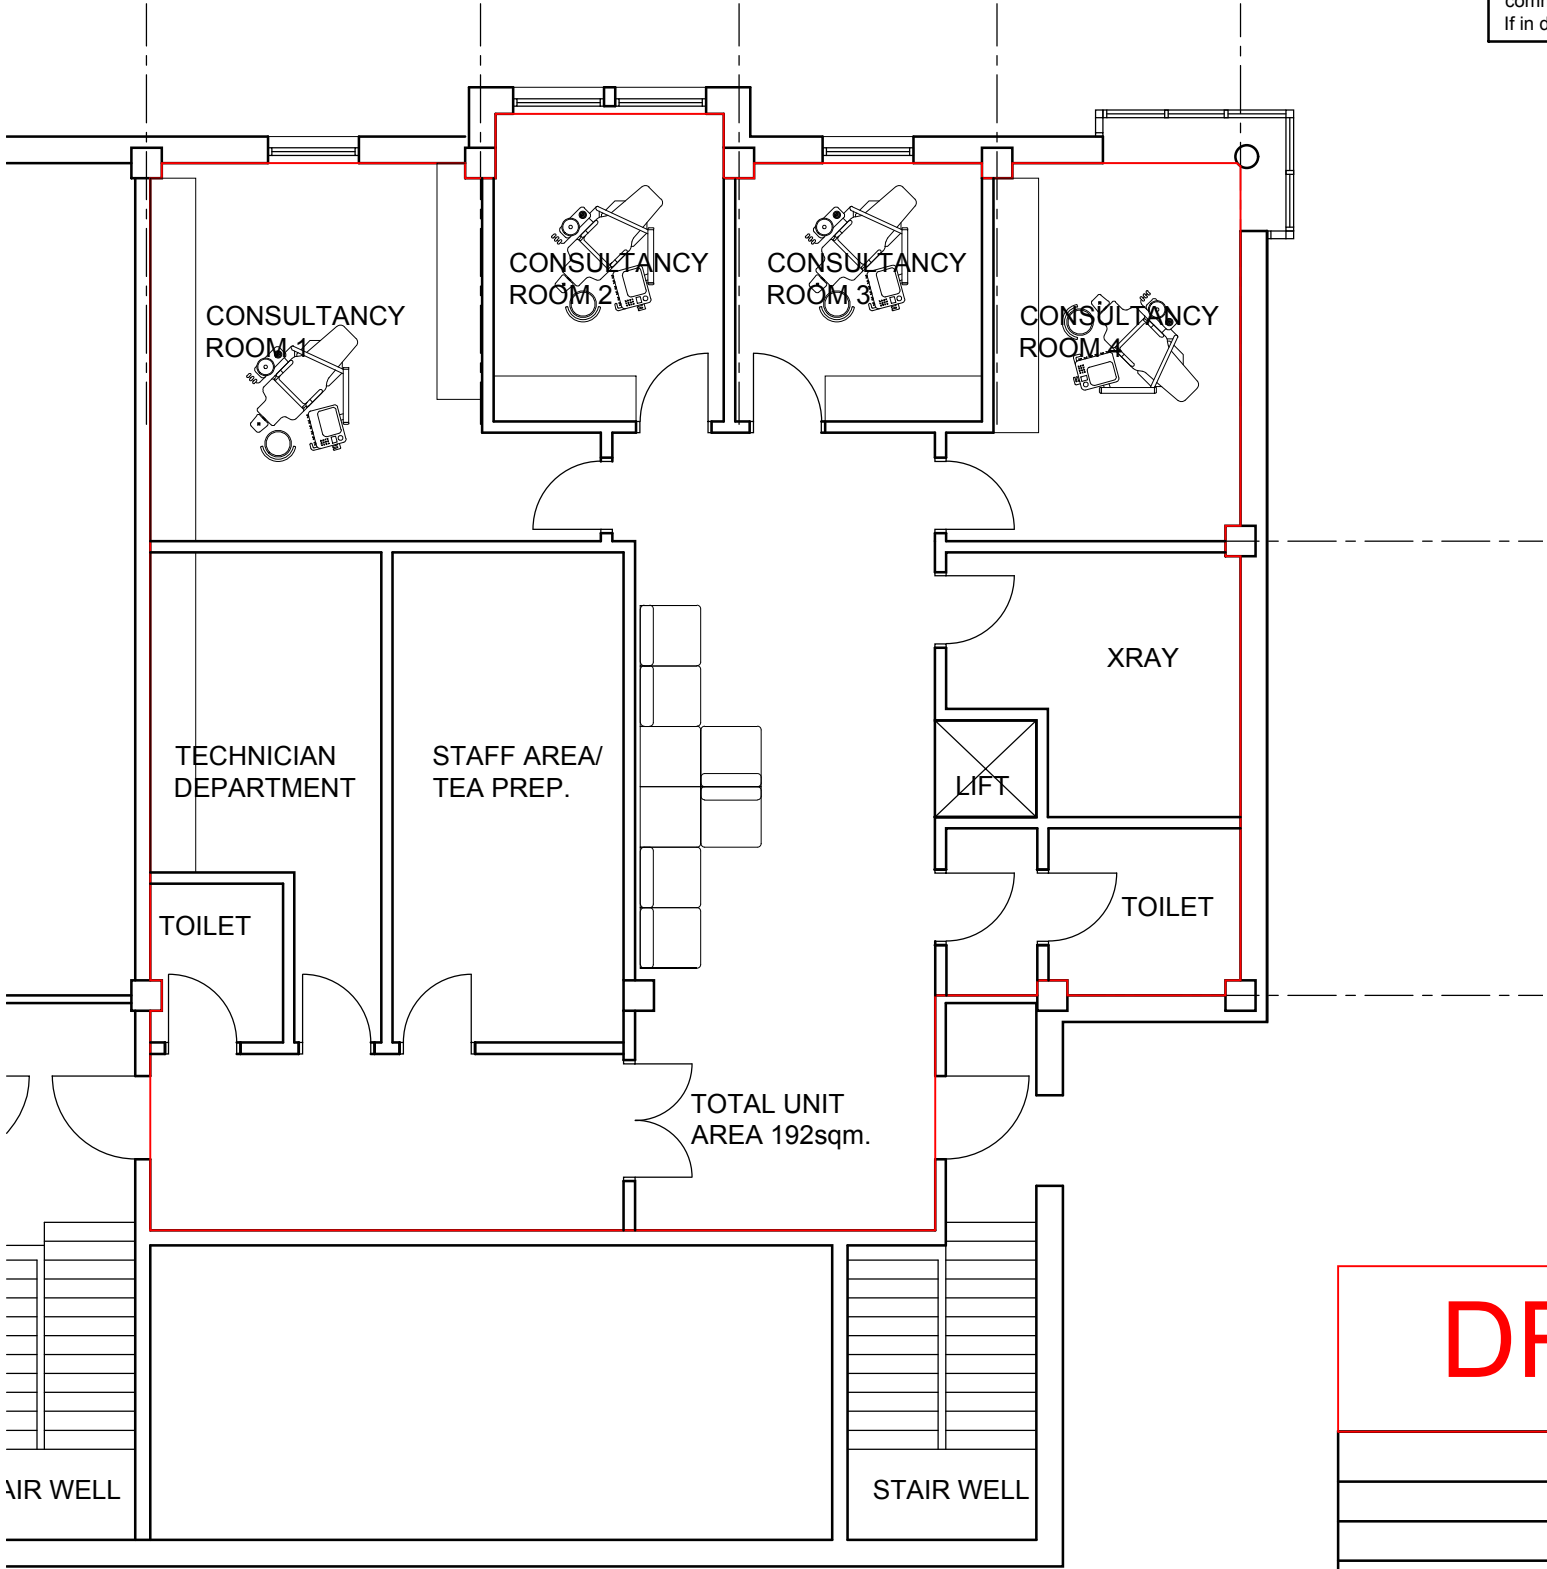

FIRST FLOOR PLAN AS PROPOSED  
SCALE 1:100

DRAFT

17 BANK STREET :  
UNIT ALTERATIONS

PLANS AS PROPOSED OPTION 3

COMPANY NAME  
MR RICHARD McCANN  
ADD  
ADD  
ADD  
ADD

SKETCH

SCALE 1:100@A3

464-20(SK)011

rev -